


PROPOSED PROJECT IS LOCATED
APPROXIMATELY 3.5 MILES
NORTHERLY FROM THIBODAUX, LA

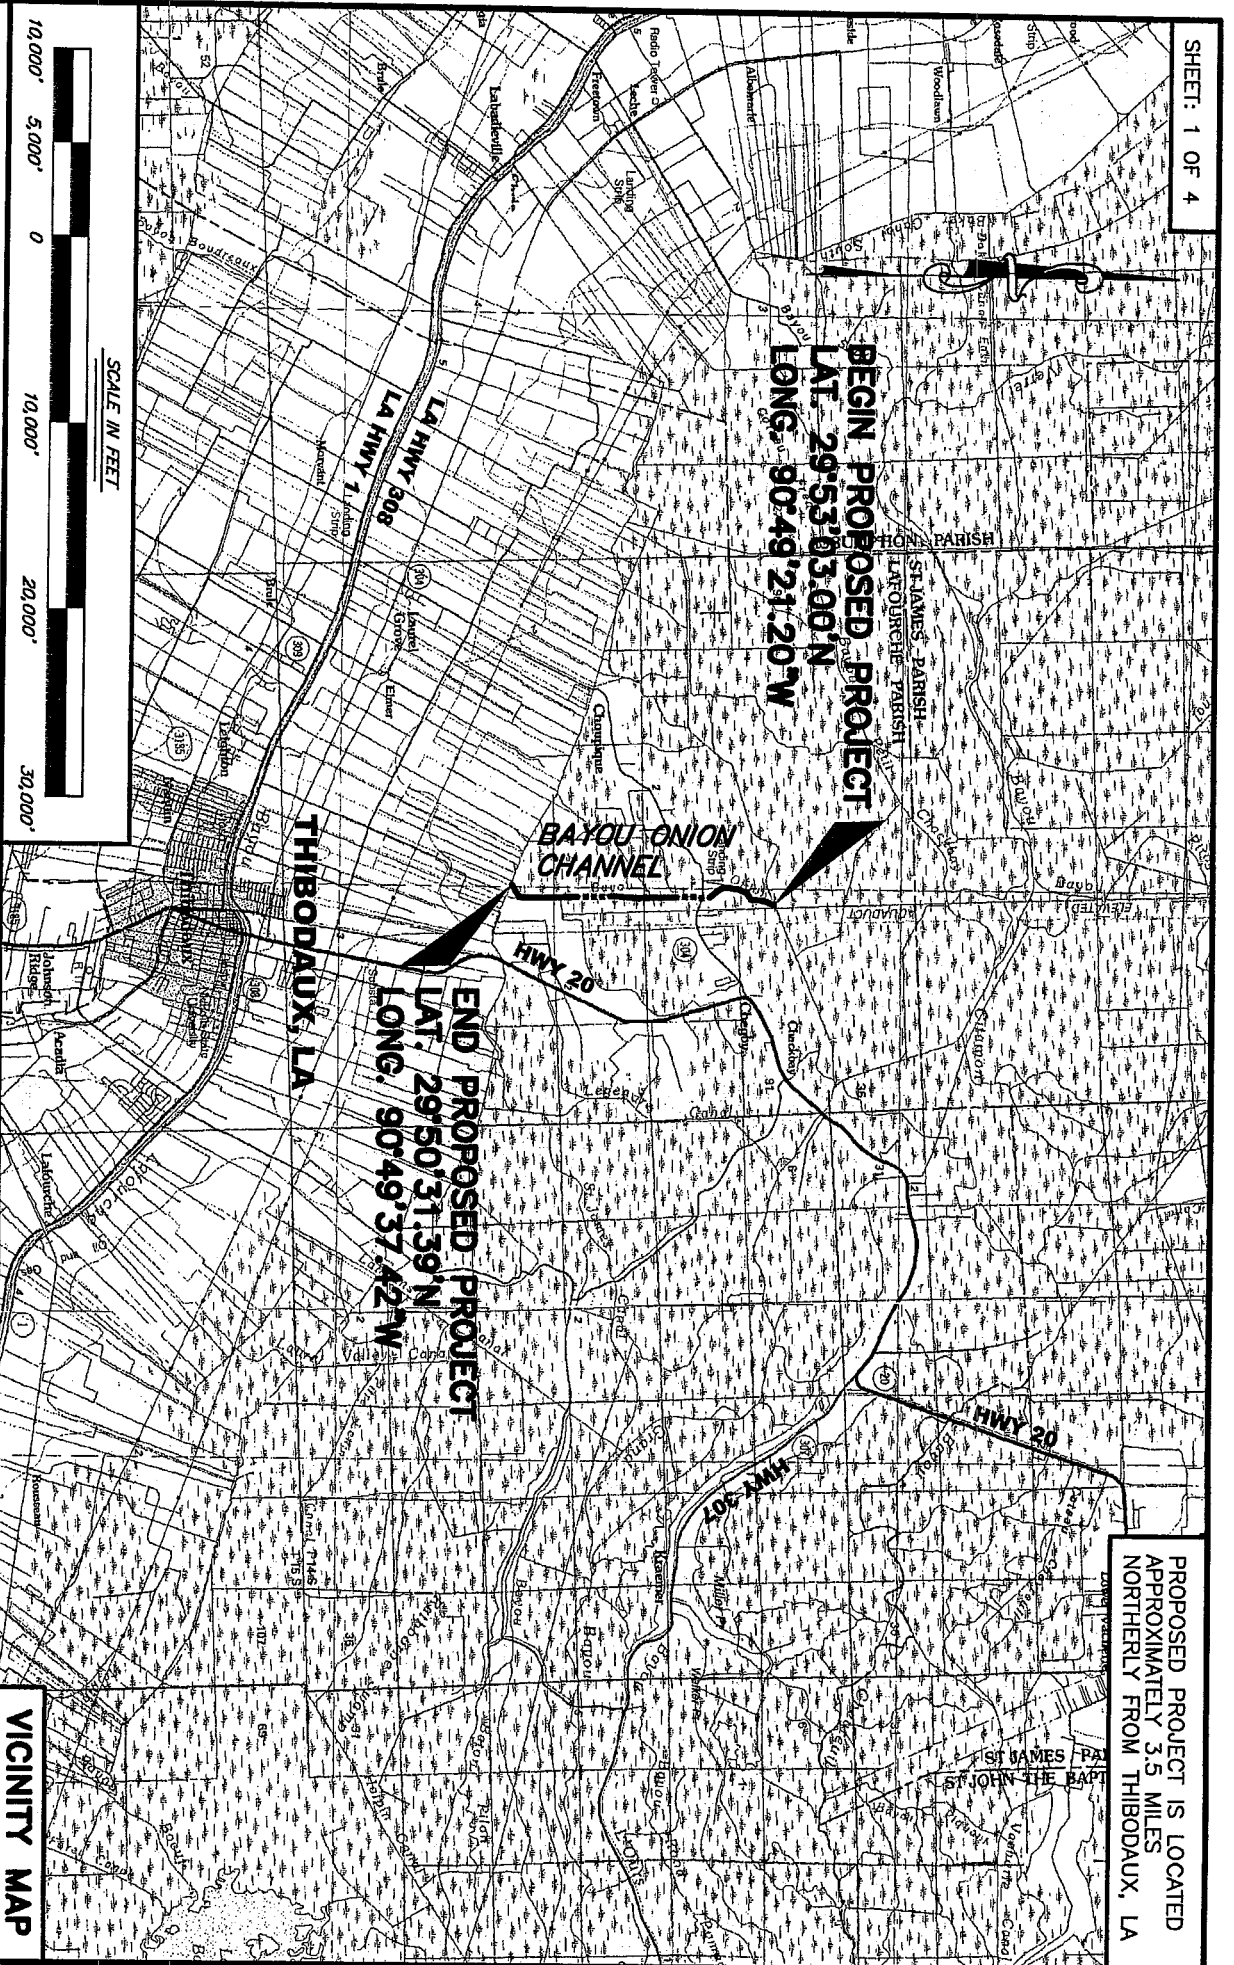

VICINITY MAP

PURPOSE: REMOVAL AND CHIPPING OF FALLEN TREES
AND MAINTENANCE DREDGING OF BAYOU ONION CHANNEL
FOR DRAINAGE TO SURROUNDING AREA.

LEONARD CHAUVIN P.E., P.L.S., INC.
CIVIL ENGINEER - LAND SURVEYOR
627 JACKSON ST. THIBODAUX, LA.

PERMIT PLAT

BAYOU ONION CHANNEL PROPOSED SNAGGING,
CLEARING AND MAINTENANCE DREDGING

LOCATED IN SECTIONS 93, 100, 105, & 110, T14S-R15E
THIBODAUX, LAFOURCHE PARISH, LOUISIANA


APPLICATION BY: NORTH LAFOURCHE CONSERVATION, LEVEE, AND DRAINAGE DISTRICT
DATE: JUNE 1, 2012

BEGIN PROPOSED
PROJECT
LAT. 29°53'03.00"N
LONG. 90°49'21.20"W

PROPOSED SNAGGING,
CLEARING AND DREDGING
SEE TYPICAL SECTIONS
SHEET 3 OF 4
APPROXIMATELY 16,287' OF CANAL
TO BE MAINTAINED

END PROPOSED
PROJECT
LAT. 29°50'31.39"N
LONG. 90°49'37.42"W

SCALE IN FEET

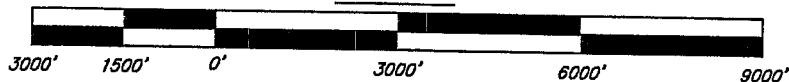

PLAN VIEW

PURPOSE: REMOVAL AND CHIPPING OF FALLEN TREES
AND MAINTENANCE DREDGING OF BAYOU ONION CHANNEL
FOR DRAINAGE TO SURROUNDING AREA.

PERMIT PLAT

BAYOU ONION CHANNEL PROPOSED SNAGGING,
CLEARING AND MAINTENANCE DREDGING
LOCATED IN SECTIONS 93, 100, 105,
& 110, T14S-R15E
THIBODAU, LAFORCHE PARISH, LOUISIANA

APPLICATION BY: NORTH LAFORCHE CONSERVATION,
LEVEE AND DRAINAGE DISTRICT

DATE: JUNE 1, 2012




LEONARD CHAUVIN P.E., P.L.S., INC.
CIVIL ENGINEER - LAND SURVEYOR
627 JACKSON ST. THIBODAU, LA.

LIMITS OF CLEARING AND SHREDDING:
SHREDDED MATERIAL TO BE PLACED ON
NON WETLAND SPOIL BANKS AS SHOWN

DITCH DEBRIS TO BE
CHIPPED ON SPOIL BANK


LIMITS OF CLEARING AND SHREDDING:
SHREDDED MATERIAL TO BE PLACED ON
NON WETLAND SPOIL BANKS AS SHOWN

FALLEN TREES TO BE REMOVED OUT OF THE EXISTING BAYOU AND THEN
PLACED ON ADJOINING EXISTING SPOIL BANKS AND THEN CHIPPED OR
SHREDDED WOOD CHIPS WILL BE PLACED IN AREAS ABOVE AVERAGE
WATER ELEVATIONS AND SPREAD TO A THICKNESS LESS THEN .1'

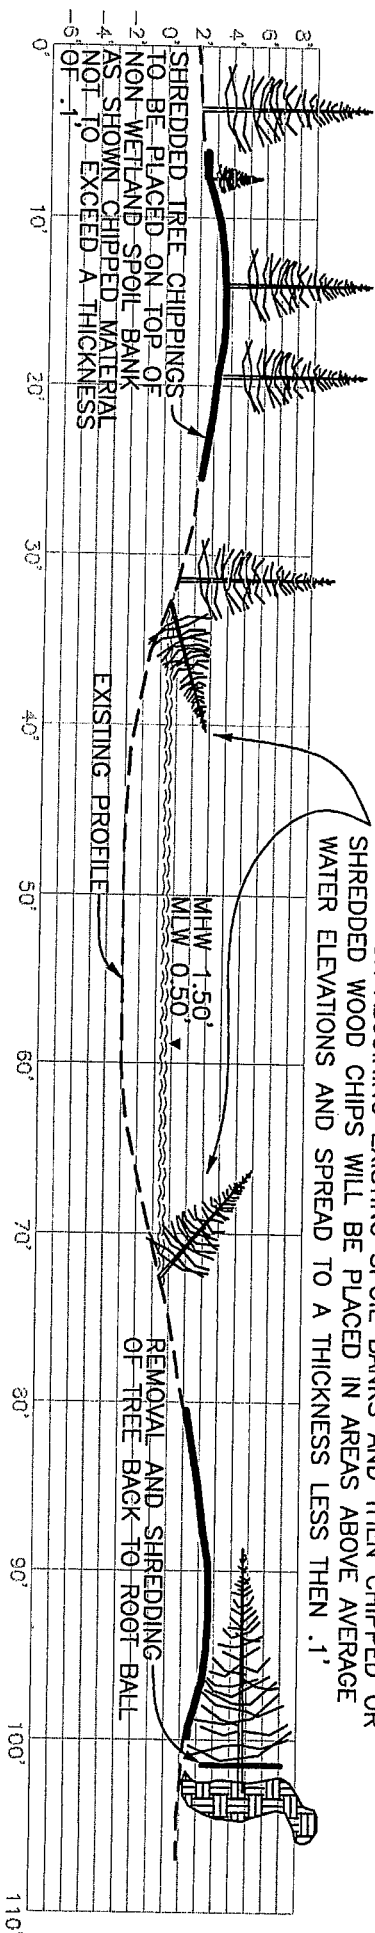

TYPICAL CLEARING AND SHREDDING

NTS

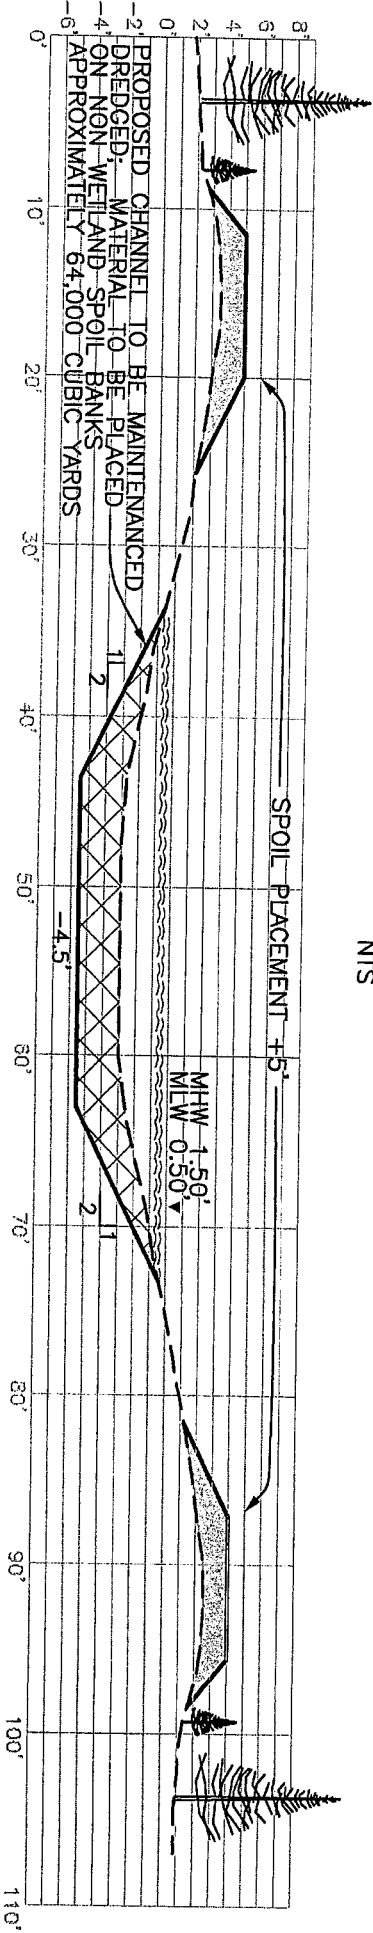

TYPICAL DREDGING SECTION

NTS

DATUM: NGVD

PURPOSE: REMOVAL AND CHIPPING OF FALLEN TREES
AND MAINTENANCE DREDGING OF BAYOU ONION CHANNEL
FOR DRAINAGE TO SURROUNDING AREA.



LEONARD CHAUVIN P.E., P.L.S., INC.
CIVIL ENGINEER - LAND SURVEYOR
627 JACKSON ST. THIBODAUX, LA.

TYPICAL SECTIONS

PERMIT PLAT
BAYOU ONION CHANNEL PROPOSED SNAGGING,
CLEARING AND MAINTENANCE DREDGING

LOCATED IN SECTIONS 93, 100, 105, & 110, T14S-R15E
THIBODAUX, LAFOURCHE PARISH, LOUISIANA

APPLICATION BY: NORTH LAFOURCHE CONSERVATION, LEVEE, AND DRAINAGE DISTRICT
DATE: JUNE 1, 2012

GENERAL NOTES

1. 16,287 FEET OF CHANNEL TO BE MAINTENANCED AS SHOWN ON TYPICAL SECTIONS. ALL CHIPPINGS AND SPOIL TO BE PLACED ON ADJACENT NON-WETLAND SPOIL BANKS.
2. 64,000 CUBIC YARDS OF DREDGED MATERIAL TO BE PLACED ON ADJACENT NON-WETLAND SPOIL BANKS.
3. THE WIDTH OF THE EXISTING CHANNEL AND SPOIL BANK VARIES ALONG THE BAYOU ONION CHANNEL AND IN NO CASE SHALL MAINTENANCE DREDGING BE PERFORMED BEYOND THE MAXIMUM LIMITS SHOWN. IN AREAS WHERE WIDTHS ARE LESS THAN THE MAXIMUM, THE TOE OF THE SPOIL BANK SHALL BE CONSIDERED THE OUTER LIMIT.
4. THE CONTRACTOR SHALL MAINTAIN EXISTING DRAINAGE OUTLETS THROUGHOUT THE PROJECT AND SHALL NOT PLACE MATERIAL SO THAT GAPS IN THE SPOIL BANK BECOME FILLED IMPEDING EXISTING DRAINAGE.
5. PIPELINES AND UTILITIES MAY EXIST THAT ARE NOT SHOWN. IT IS THE CONTRACTORS RESPONSIBILITY TO CALL LOUISIANA ONE CALL AT 1-800-272-3020 AT LEAST 48 HOURS PRIOR TO CONSTRUCTION ACTIVITIES.

PURPOSE: REMOVAL AND CHIPPING OF FALLEN TREES AND MAINTENANCE DREDGING OF BAYOU ONION CHANNEL FOR DRAINAGE TO SURROUNDING AREA.



LEONARD CHAUVIN P.E., P.L.S., INC.
 CIVIL ENGINEER – LAND SURVEYOR
 627 JACKSON ST. THIBODAUX, LA

GENERAL NOTES

PERMIT PLAT

BAYOU ONION CHANNEL PROPOSED SNAGGING, CLEARING AND MAINTENANCE DREDGING LOCATED IN SECTIONS 93, 100, 105, & 110, T14S-R15E THIBODAUX, LAFOURCHE PARISH, LOUISIANA

APPLICATION BY: NORTH LAFOURCHE CONSERVATION, LEVEE, AND DRAINAGE DISTRICT
 DATE: JUNE 1, 2012